


63A SOCKET FREE TO USE WHILE THE 32A
ARE USED BY THE DIMMER RACKS

HOUSE LIGHT
DIMMER
CONTROL

TECH POINT WITH LIGHT
AND SOUND DESKS
NEXT TO EACH OTHER
AND OUT BOARD GEAR
UNDERNEATH

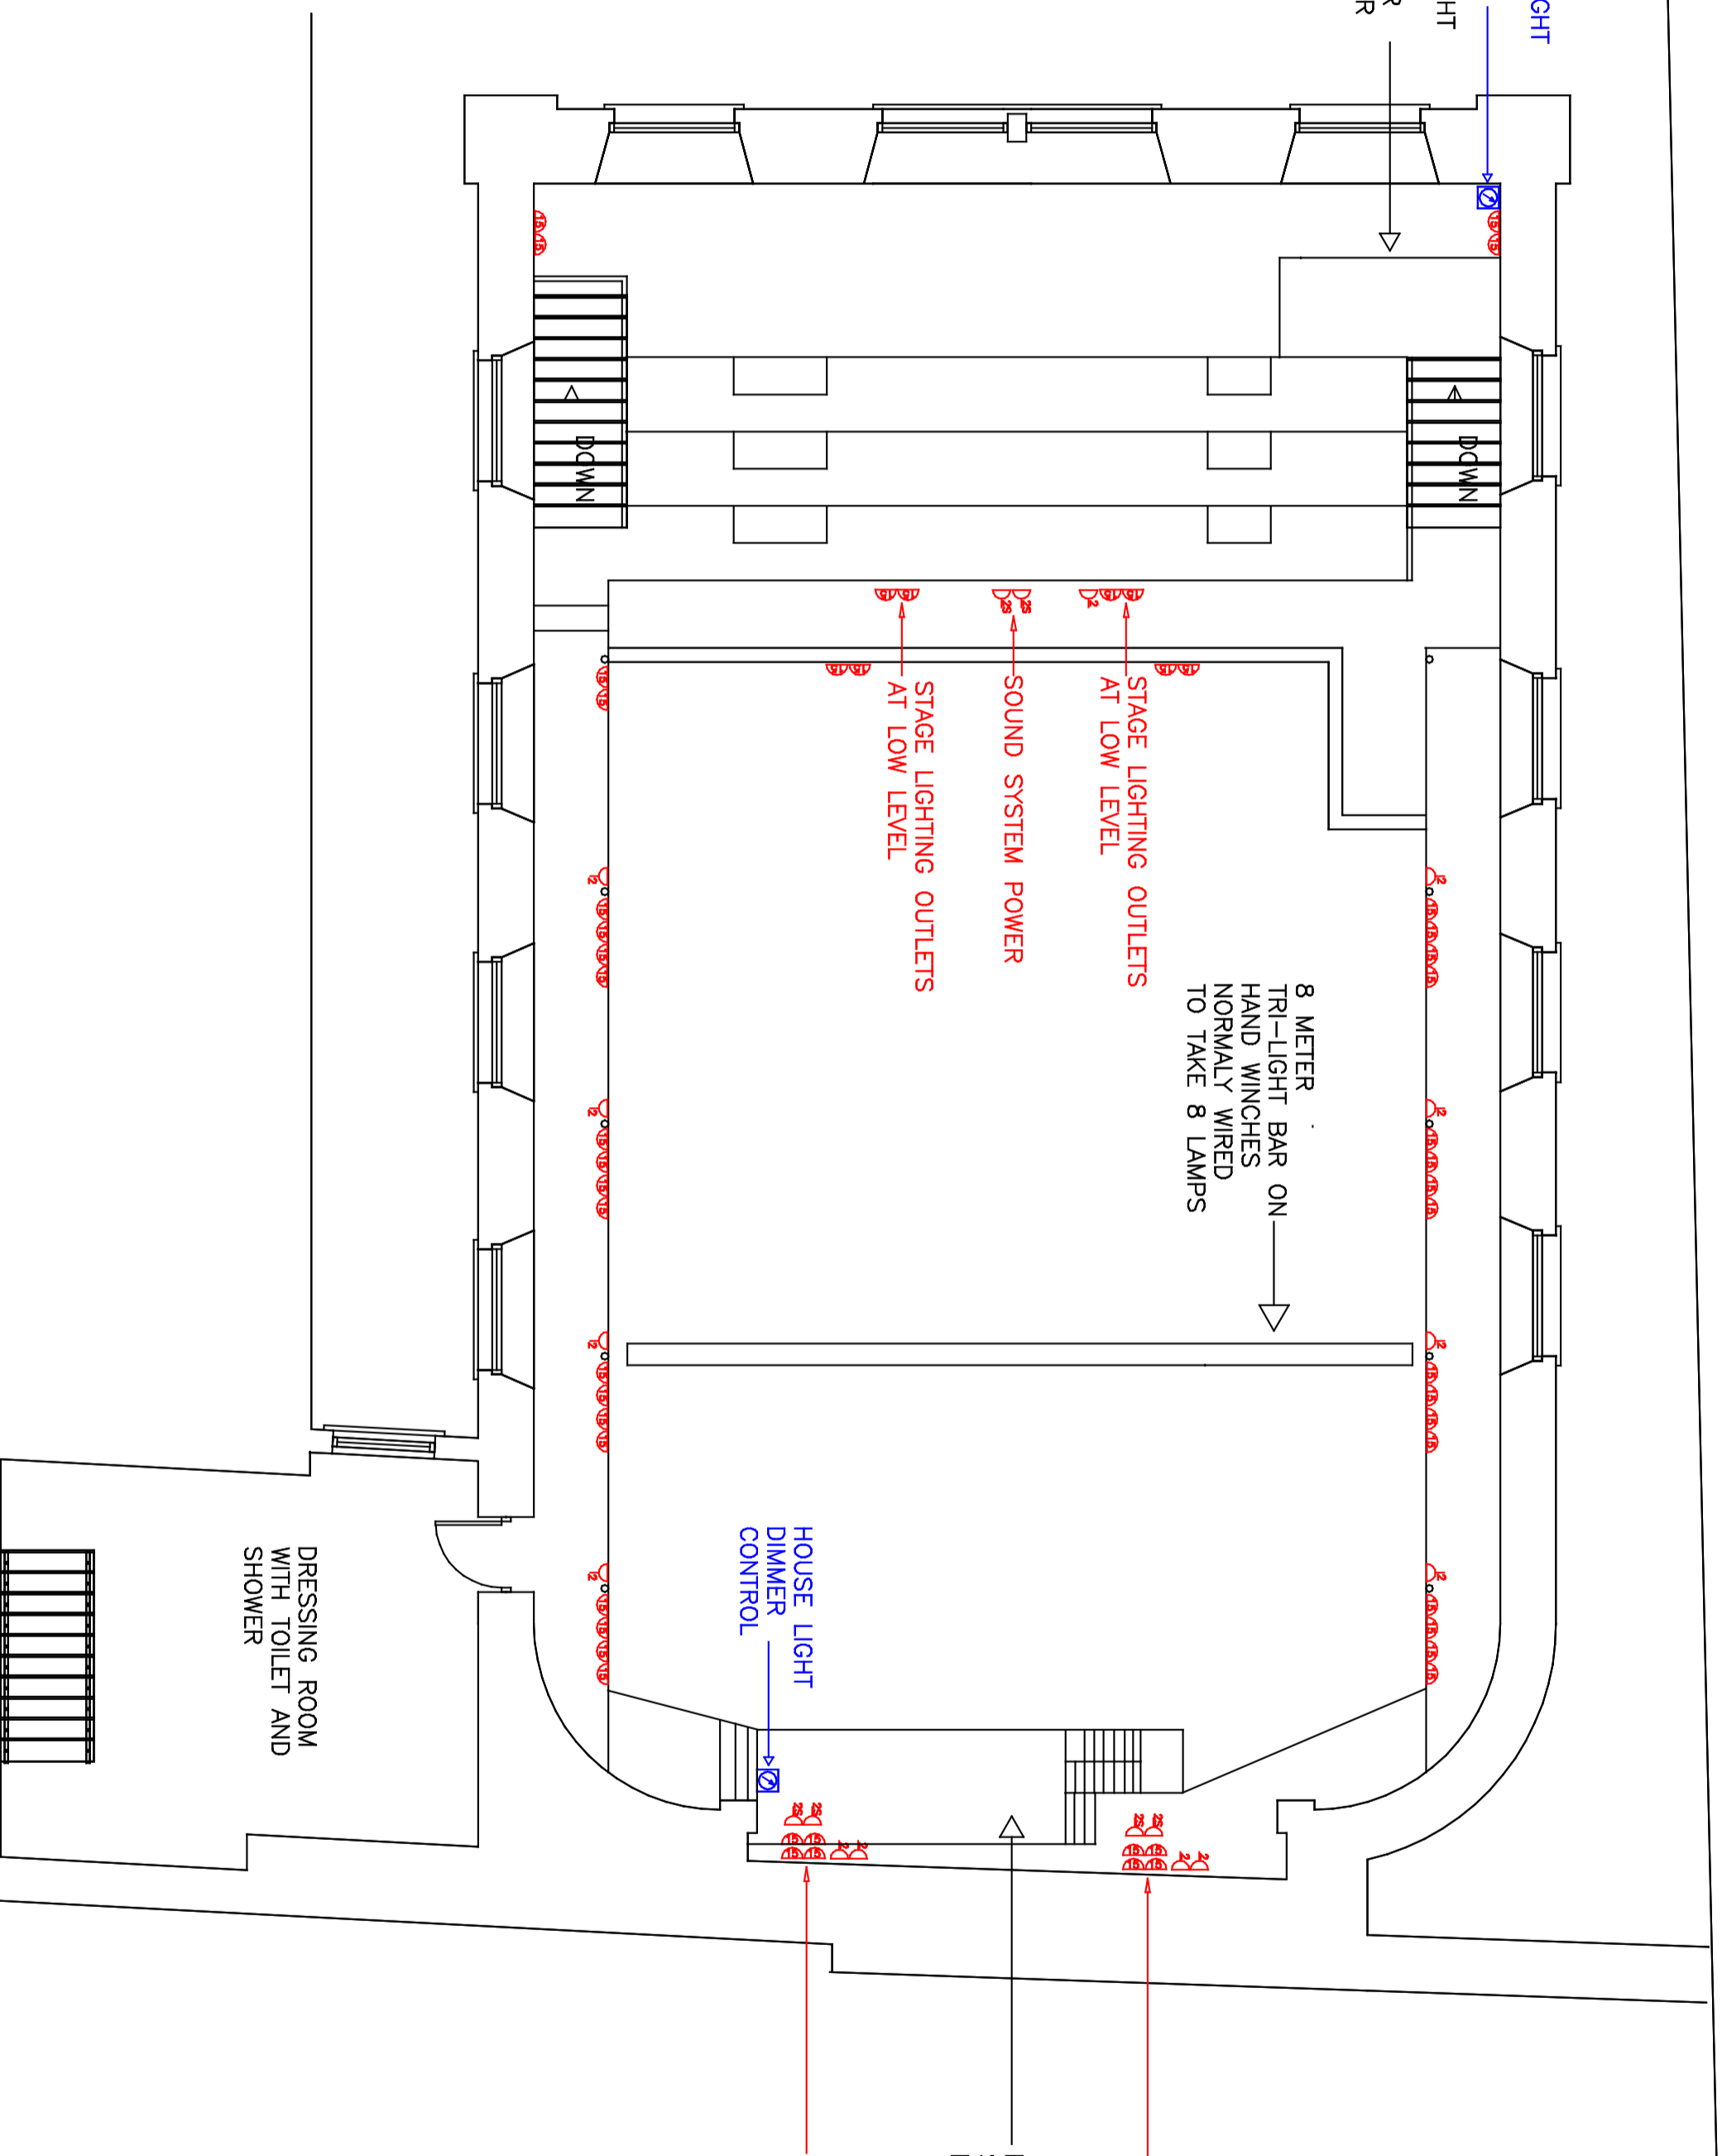

8 METER
TRI-LIGHT BAR ON ->

STAGE LIGHTING OUTLETS
AT LOW LEVEL

SOUND SYSTEM POWER

STAGE LIGHTING OUTLETS
AT LOW LEVEL

DRESSING ROOM
WITH TOILET AND
SHOWER

HOUSE LIGHT
DIMMER
CONTROL

RAISED AREA WITH
STAIRS DOWN TO
MAIN FLOOR

4 IN NUMBER 15A STAGE LIGHTING
SOCKET OUTLETS, 2X SOUND ONLY
OUTLETS AND 2X GENERAL POWER

4 IN NUMBER 15A STAGE LIGHTING
SOCKET OUTLETS, 2X SOUND ONLY
OUTLETS AND 2X GENERAL POWER

PROJECT
AGORN THEATRE
PENZANCE

DRAWING TITLE
ELECTRICAL SERVICES
BALCONY LEVEL

ARCHITECT I/C	
DRAWN BY	
DRAWING SCALE	
DATE	
DRAWING No.	Rev
ACAD File No.	
Plot Size	Plot Scale 1= 50
CHECKED BY	ISSUED BY
DATE	DATE